


DISPLACED THRESHOLD MARKER LAYOUT

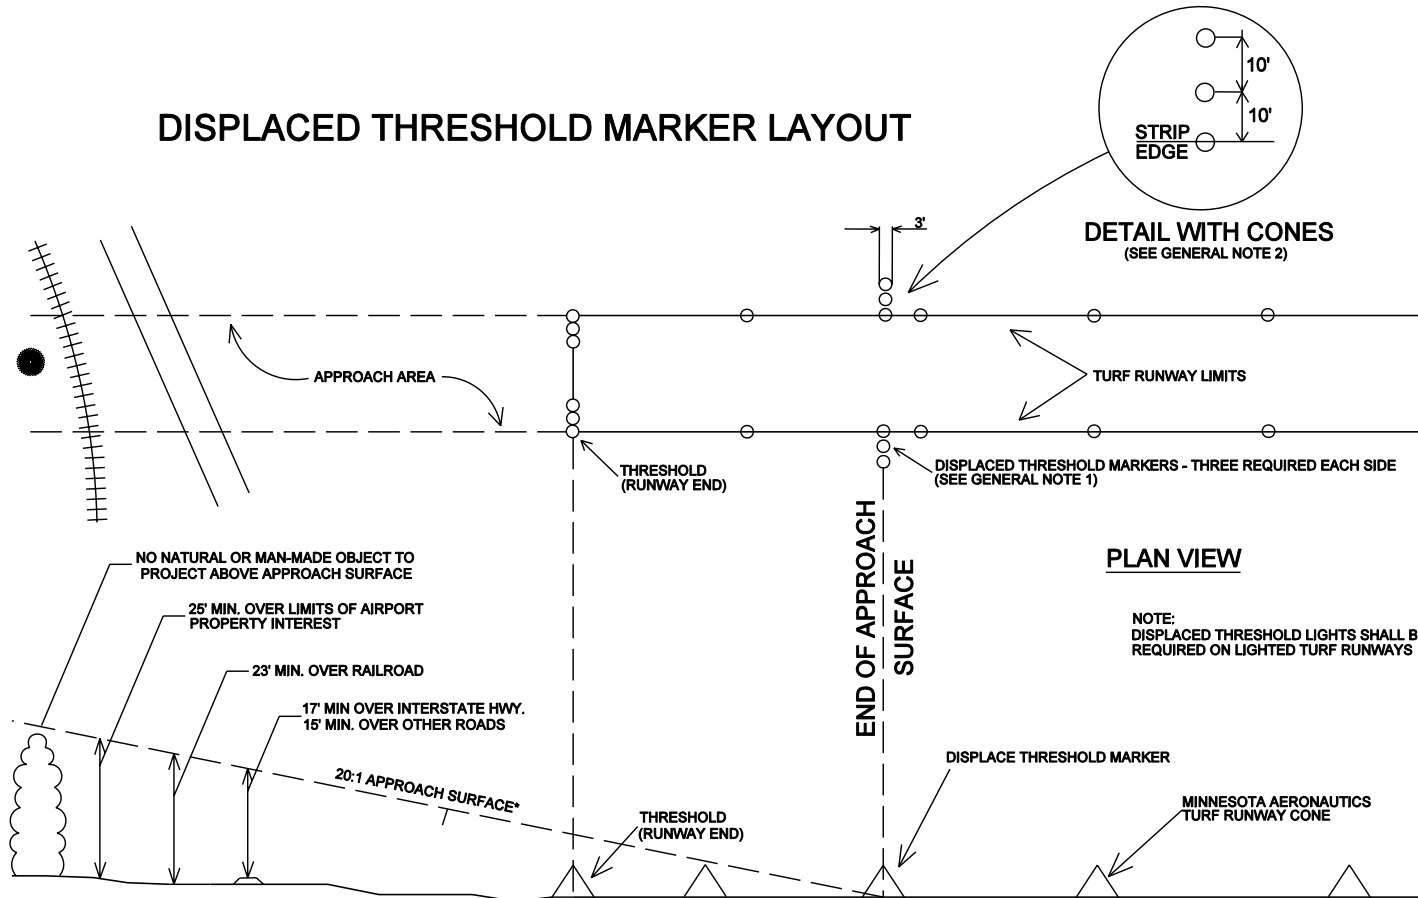

DETAIL WITH CONES
(SEE GENERAL NOTE 2)

PLAN VIEW

NOTE:
DISPLACED THRESHOLD LIGHTS SHALL BE
REQUIRED ON LIGHTED TURF RUNWAYS

PROFILE

* THE MOST RESTRICTIVE OBJECT OR CLEARANCE
WITHIN THE APPROACH AREA SHALL BE USED
TO LOCATE THE END OF THE APPROACH SURFACE
FOR DISPLACED THRESHOLDS.

GENERAL NOTES

1. IF DISPLACEMENT IS REQUIRED, APPROACH SURFACE MAY START AT DISPLACED THRESHOLD.
2. MINOR SPACING VARIATIONS (BETWEEN 10 AND 15 FEET) MAY OCCUR TO THE RUNWAY END AND THE DISPLACED THRESHOLD MARKERS DUE TO RUNWAY WIDTH AND LOCAL OPERATING CONDITIONS SUCH AS SNOW REMOVAL, MOWING, GLIDERS, OVERRUN, ETC.